

# FACT SHEET – Sanjay Gandhi Post Graduate Institute, Lucknow

## Project Information


Solution : **Stem Cell Lab for BMT ( DBT sponsored )**

Value : **24.2 Lacs**

## Highlights

- **Floor Area : 550 sq.ft**
- **2 x 8.5 TR Condensing unit, with complete piping and control valves**
- **1 nos. Recirculatory Air Handling Units**
- **1 nos. Exhaust Air Units**
- **All internal finishes – false ceiling, wall panels, flooring, doors & view panels, coving**
- **Access Control System**
- **Clean Room accessories-Pass box, Crossover bench, hand wash sink**
- **Utility piping in SS 304 for CO2 Incubators.**
- **ISO Class 7 areas with Terminal Filters**
- **Complete facility has been validated as per ISO 14644-1 & 3**

# SGPGI -- FACILITY LAYOUT

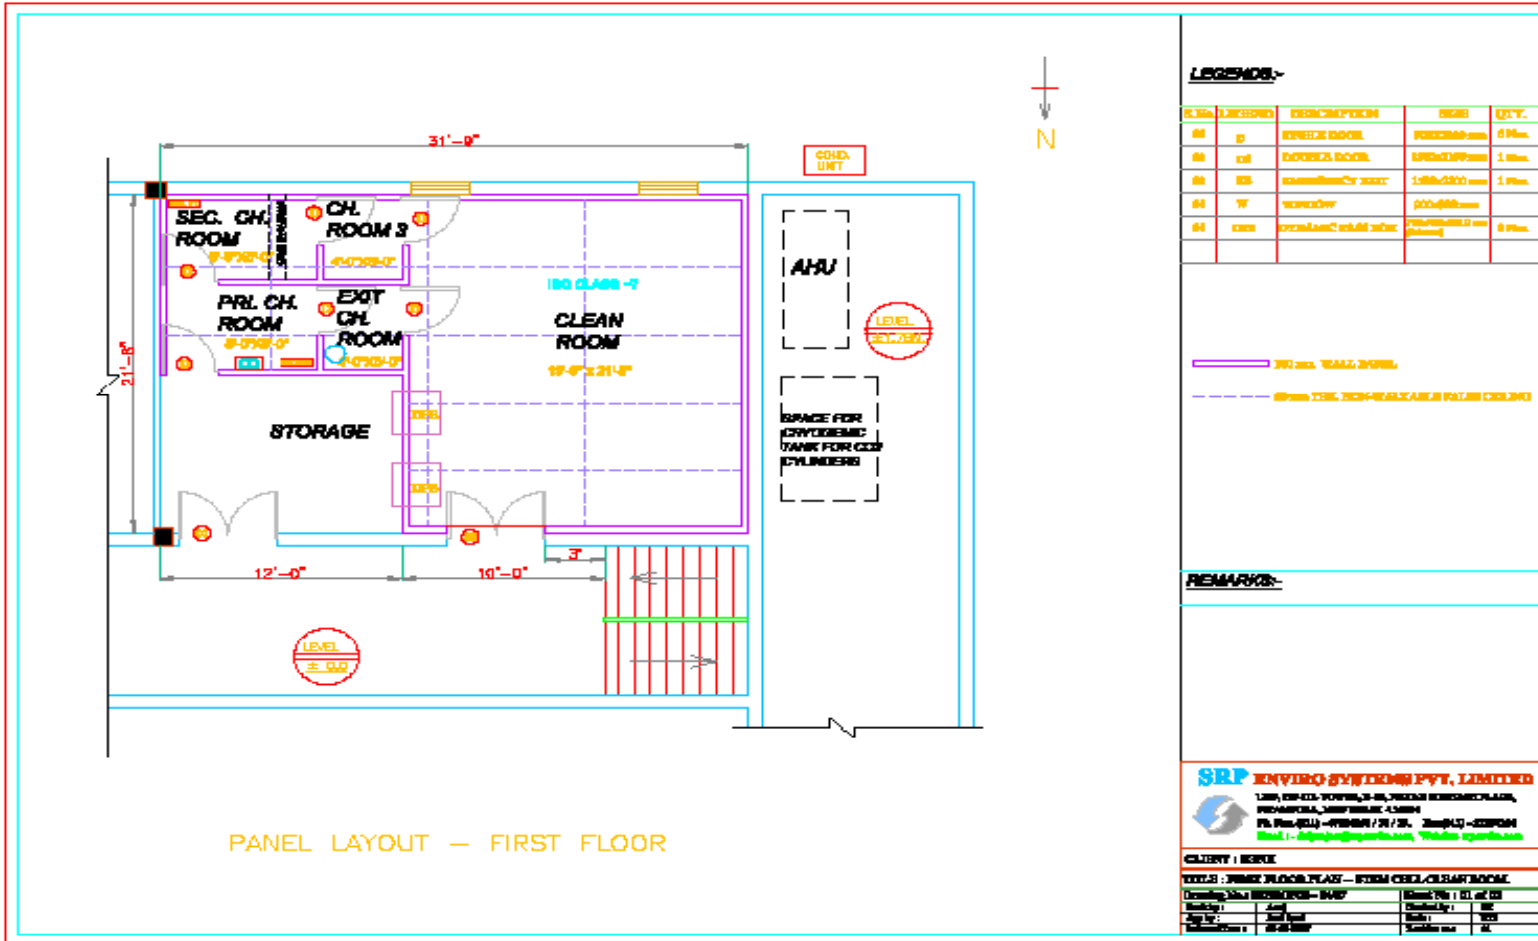

### LEGENDS-

NO.	LOCATION	DESCRIPTION	QTY	UNIT
01	01	DOOR	1	NO.
02	02	DOOR	1	NO.
03	03	DOOR	1	NO.
100	100	DOOR	1	NO.

- 300 mm WALL THICK.
- 200 mm THK. NON-BREAKABLE FALLEN CEILING

### REMARKS-

**SRP ENVIRO SYSTEMS PVT. LIMITED**  
 120, 121, 122,1000.

CLIENT : BIRLA

TITLE : FIRST FLOOR PLAN - FORM CEILING CLEAN ROOM.

Drawn By: BIRLA/SGP/SGP	Checked By: BIRLA/SGP
Scale: 1/4" = 1'-0"	Scale: 1/4" = 1'-0"
Date: 10/10/2011	Date: 10/10/2011
Sheet No: 01 of 01	Sheet No: 01 of 01